


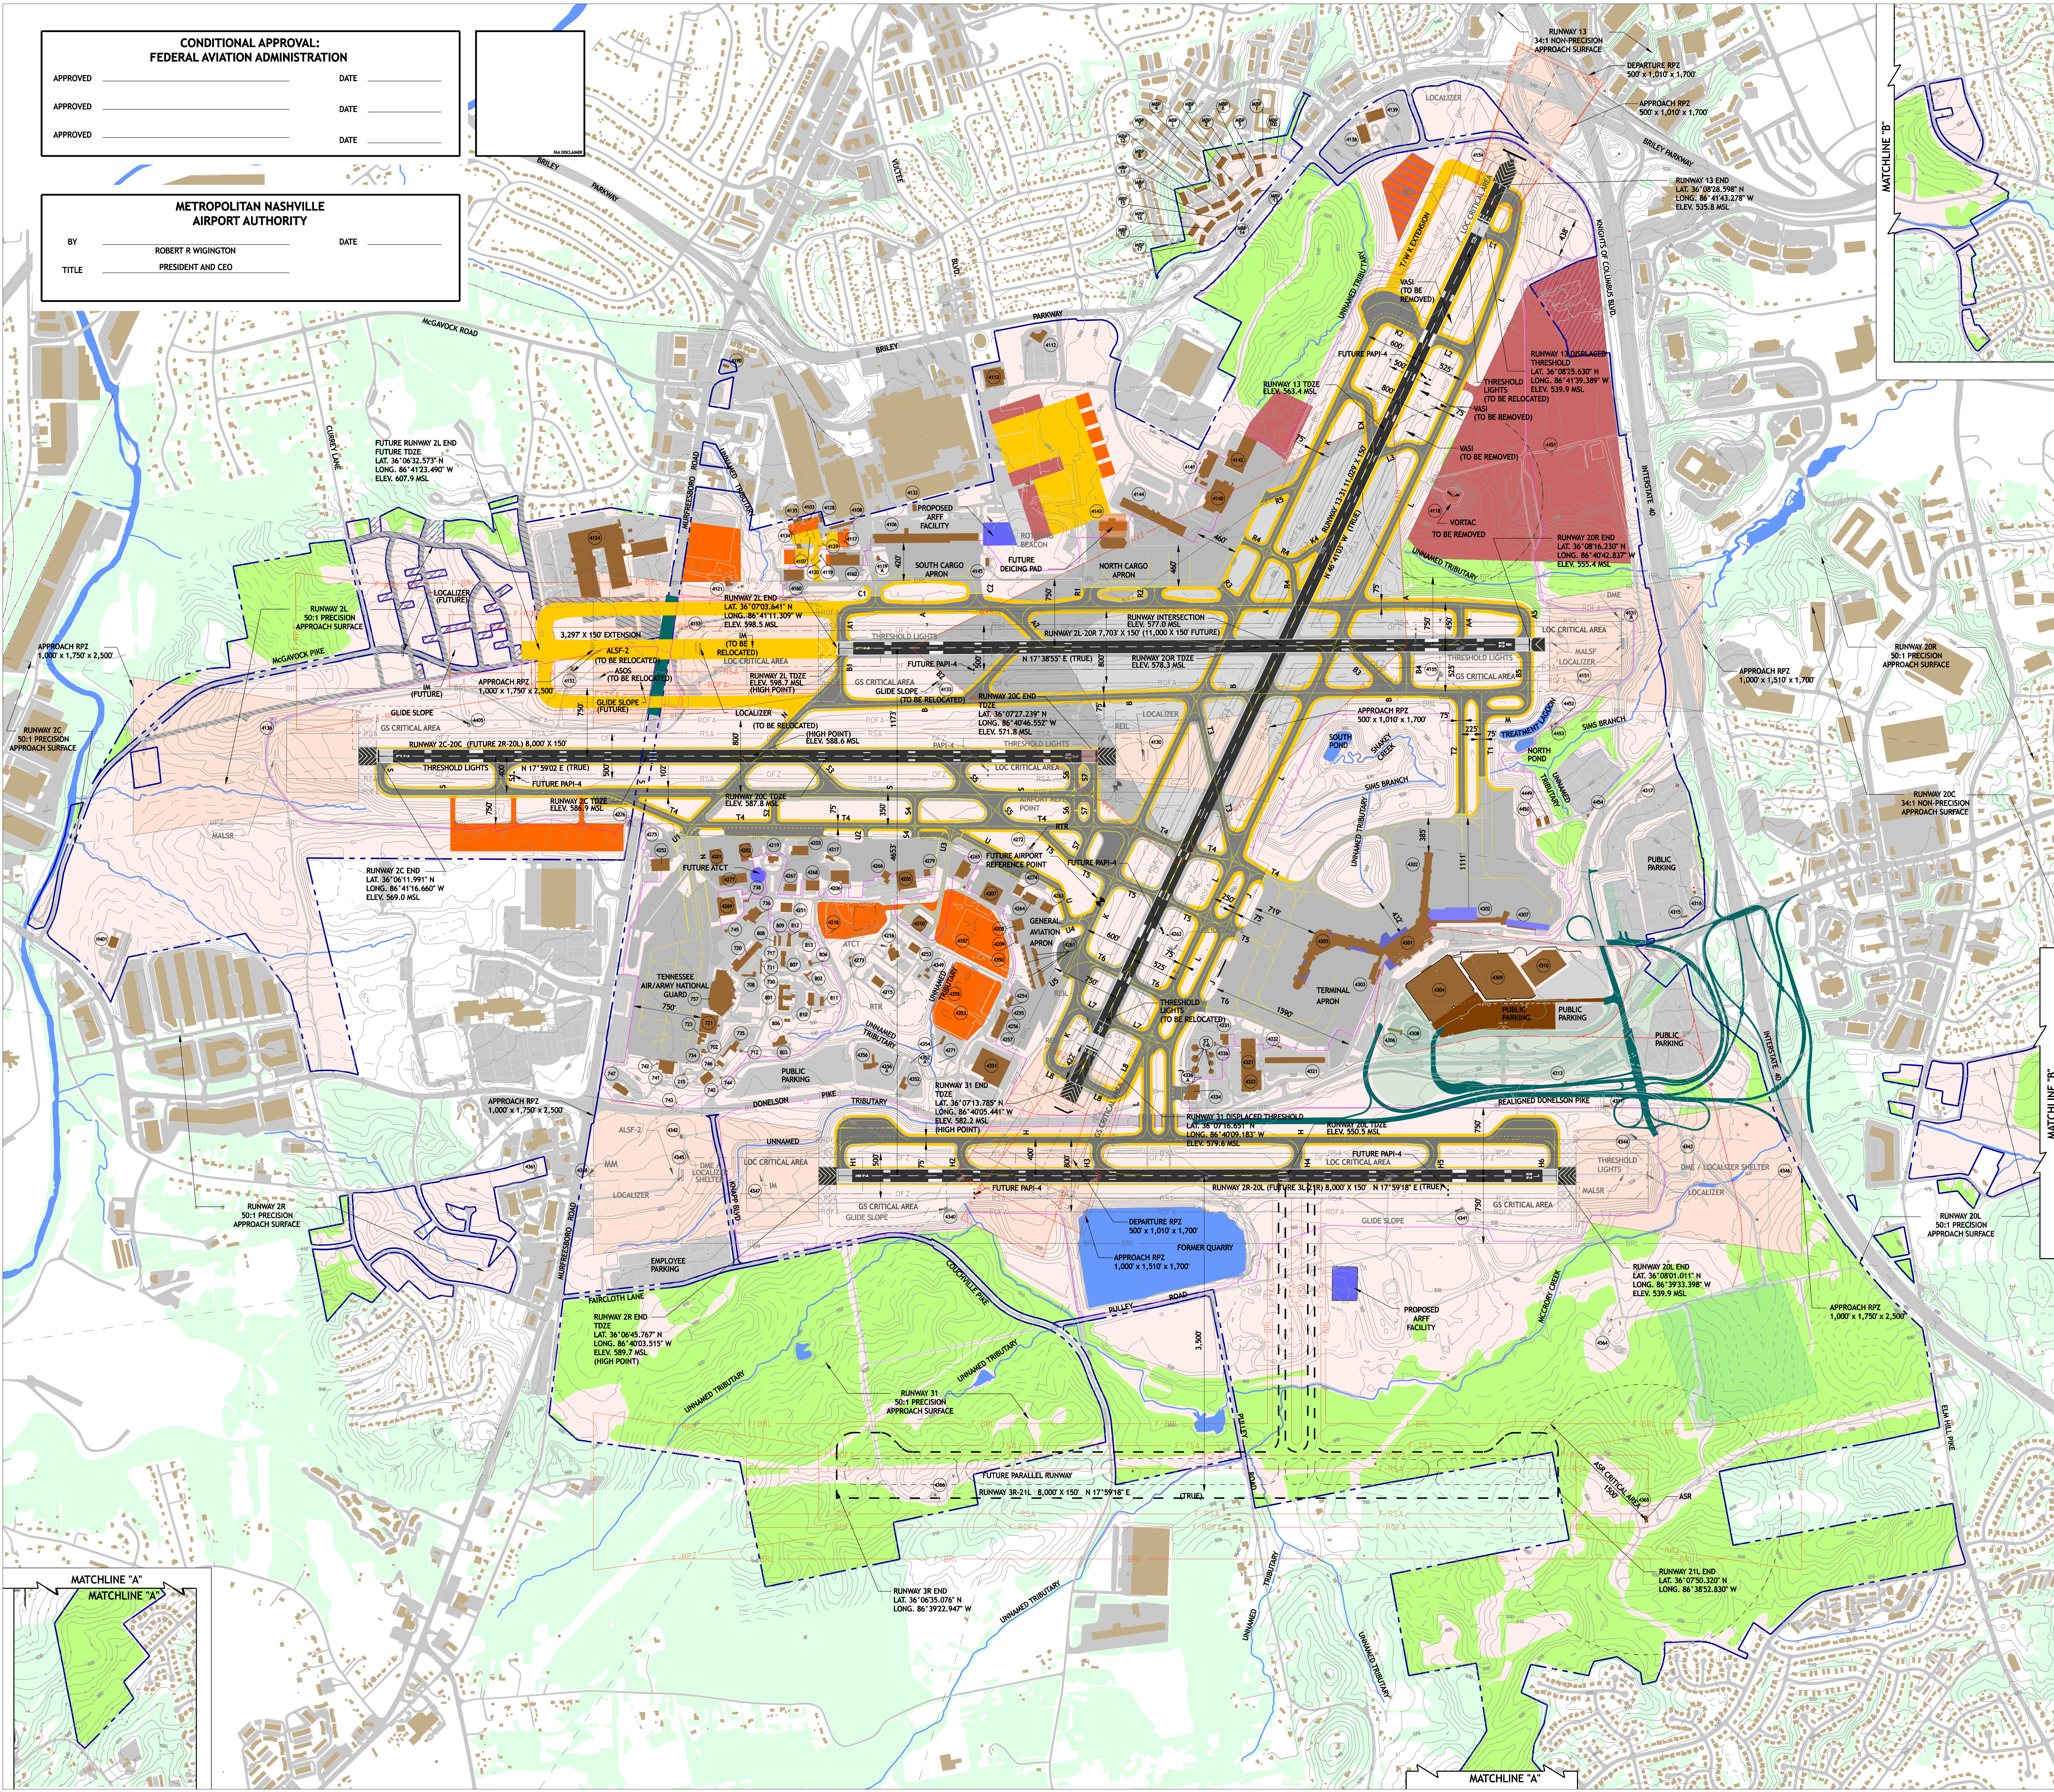

Project Owner:



Metropolitan Nashville
Airport Authority™
One Terminal Drive, Suite 501
Nashville, Tennessee 37214
(615) 275-1600

MNAA Project Number:

#1101

Submitted to:

Federal Aviation
Administration
Memphis Airports District
Office
2862 Business Park Drive, Building G
Memphis, Tennessee 38118
(901) 322-8180

Prepared by:



a CHA company

RWA Project Number:

#20104960

Legend / Note(s)

EX. BUILDING

EX. RUNWAY PAVEMENT

EX. TAXIWAY PAVEMENT

EX. APRON PAVEMENT

EX. ROADWAYS

EX. WOODED AREA

EX. WATER

EX. BLUELINE STREAM

EX. AIRPORT PROPERTY

EX. RUNWAY PROTECTION ZONE

EX. RUNWAY SAFETY AREA

EX. RUNWAY OBJECT FREE AREA

EX. OBSTACLE FREE ZONE

EX. PRECISION OBSTACLE FREE ZONE

EX. RUNWAY VISIBILITY ZONE

EX. BUILDING RESTRICTION LINE

AIRPORT REFERENCE POINT

EX. APPROACH SURFACE

EX. RAILROAD

EX. AOA FENCE

EX. CONTOURS

WINDCONE

FUTURE AIRFIELD PAVEMENT

FUTURE SUPPORT FACILITIES

FUTURE MRO / CARGO DEVELOPMENT

FUTURE GA DEVELOPMENT

FUTURE DEICING AREA

FUTURE PROPERTY ACQUISITION

FUTURE ROADS

FUTURE RUNWAY VISIBILITY ZONE

FUTURE ROAD CLOSURES

FUTURE PARKING GARAGE

FUTURE RENTAL CAR USE

FUTURE PARKING

FUTURE PEOPLE-MOVER

FUTURE BUILDING RESTRICTION LINE

FUTURE RUNWAY OBJECT FREE AREA

F-RSA

F-RPZ

F-RSA

F-RPZ

RPZ

RSA

ROFA

OFZ

POFZ

RVZ

RVZ

BR

EX. APPROACH SURFACE

EX. RAILROAD

EX. AOA FENCE

EX. CONTOURS

WINDCONE

FUTURE AIRFIELD PAVEMENT

FUTURE SUPPORT FACILITIES

FUTURE MRO / CARGO DEVELOPMENT

FUTURE GA DEVELOPMENT

FUTURE DEICING AREA

FUTURE PROPERTY ACQUISITION

FUTURE ROADS

FUTURE RUNWAY VISIBILITY ZONE

FUTURE ROAD CLOSURES

FUTURE PARKING GARAGE

FUTURE RENTAL CAR USE

FUTURE PARKING

FUTURE PEOPLE-MOVER

FUTURE BUILDING RESTRICTION LINE

FUTURE RUNWAY OBJECT FREE AREA

F-RSA

F-RPZ

F-RSA

F-RPZ

No.

Revision Description

Date

300

0

300

600

900

1200

GRAPHIC SCALE IN FEET



MAGNETIC DECLINATION 3°31' W
ANNUALLY 5° W - FEBRUARY 2013

Title:

2013 Master Plan Update

Date:

December 13, 2013

Sheet Title:

Future Airport Layout Plan

Sheet Numbers:

5 of 15