


OBSTRUCTION TABLE RUNWAY 21 - 50:1 PRECISION INSTRUMENT APPROACH

POINT NO.	DESCRIPTION	TOP ELEVATION (MSL)	MAX. ALLOWABLE PART 77 HEIGHT	PART 77 PENETRATION (FT.)	ACTION TO BE TAKEN
138R	ROAD EL	589.2	645.0	-40.8	NONE
139R	ROAD EL	601.9	630.0	-20.1	NONE
140R	ROAD EL	576.8	629.6	-34.7	NONE
141R	ROAD EL	570.4	619.3	-32.2	NONE
142R	ROAD EL	575.7	613.2	-30.5	NONE
143R	ROAD EL	576.7	597.9	-14.0	NONE
144R	ROAD EL	594.6	630.2	-11.0	NONE
145R	ROAD EL	588.9	623.2	-15.5	NONE
146R	ROAD EL	582.5	615.1	-17.6	NONE
147R	ROAD EL	580.2	607.9	-12.7	NONE
148R	ROAD EL	572.6	600.7	-19.4	NONE
149R	ROAD EL	537.6	588.7	-49.0	NONE
150R	ROAD EL	567.8	587.4	-33.6	NONE

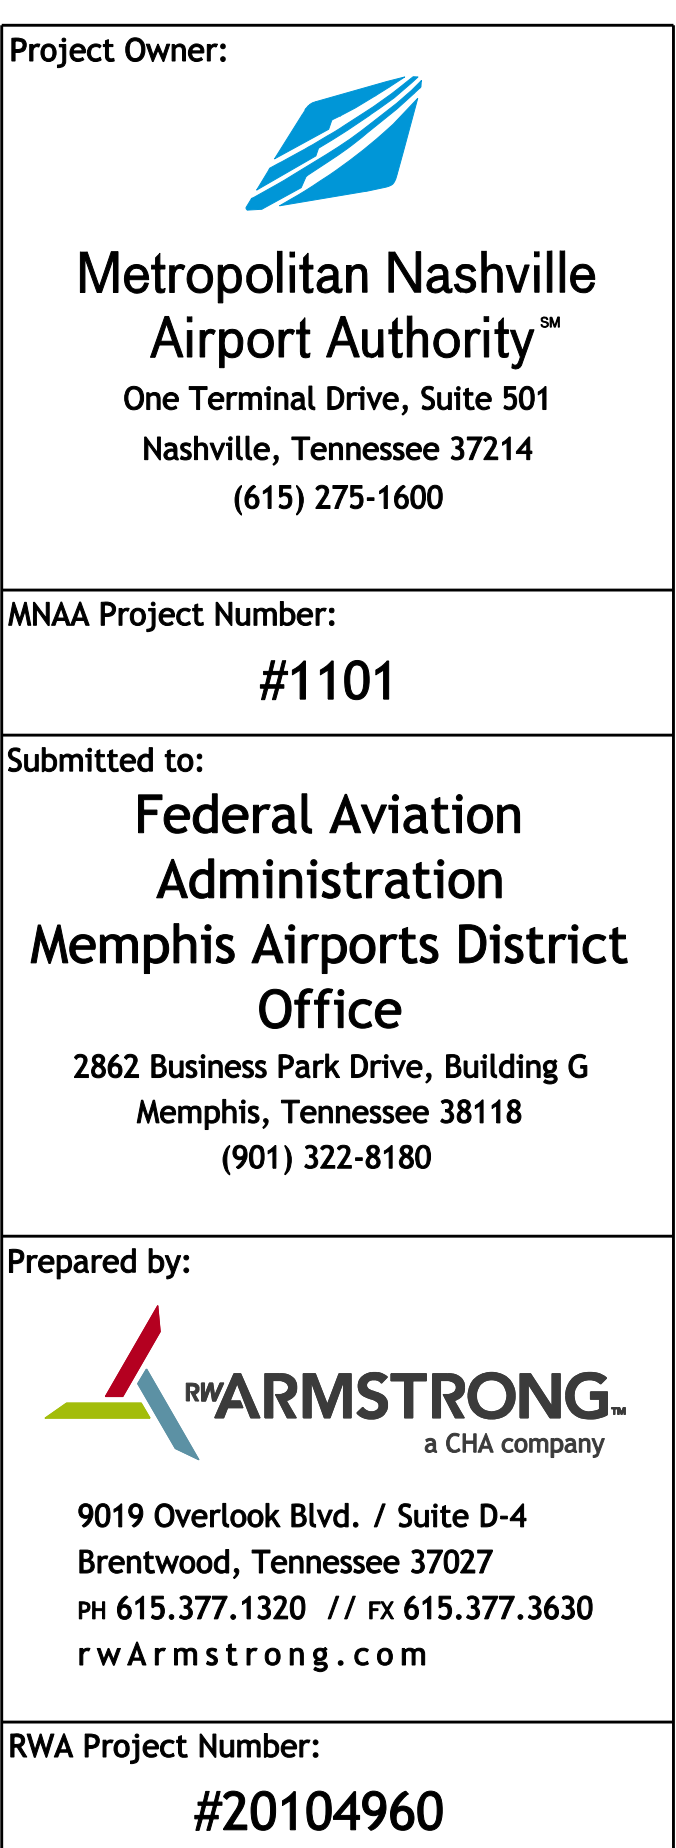