


BUILDING INVENTORY LIST		
BUILDING NO.	DESCRIPTION	ELEV.
4151	FAA STORAGE SHED	543.5'
4151A	2L LOCALIZER SHELTER	547.7'
4155	20R GLIDESLOPE SHELTER	564.5'
4262	RUNWAY 31 GLIDESLOPE EQUIPMENT SHELTER	576.3'
4301	AIRPORT TERMINAL	618.8'
4302	NORTH CONCOURSES	593.9'
4303	SOUTH CONCOURSES	641.3'
4304	TERMINAL GARAGE A	627.3'
4309	RENTAL CAR CENTER (RCC)	602.8'
4310	RCC QTA FACILITY	576.9'
4311	ELECTRICAL VAULT EAST	544.6'
4313	TOLL PLAZA - LONG TERM B LOT	543.6'
4315	TOLL PLAZA - ECONOMY LOT EAST	587.6'
4316	RESTROOM - ECONOMY LOT	573.5'
4317	TOLL PLAZA - ECONOMY LOT WEST	540.1'
4322	U.S. POST OFFICE	605.5'
4323	MULTI-PURPOSE BUILDING	605.1'
4332	TRITURATOR	578.9'
4334	AIRPORT RESCUE FIREFIGHTING FACILITY (ARFF)	593.4'
4336	MOTOR CONTROL CENTER	571.0'
4336A	FUEL SAMPLE BLDG	570.0'
4343	20L MALS POWER & CONTROL SHELTER	499.6'
4344	2R CAT III LOCALIZER/DME SHELTER	531.9'
4452	LAB FACILITY	516.0'
4453	STORAGE BUILDING TREATMENT PONDS	513.2'
ST-1	FUEL FARM STORAGE TANK - 1	612.8'
ST-2	FUEL FARM STORAGE TANK - 2	613.0'
ST-3	FUEL FARM STORAGE TANK - 3	613.2'
ST-4	FUEL FARM STORAGE TANK - 4	619.1'
ST-5	FUEL FARM STORAGE TANK - 5	619.1'
ST-6	FUEL FARM STORAGE TANK - 6	610.0'

PROPOSED BUILDING INVENTORY LIST		
BUILDING NO.	DESCRIPTION	ELEV.
P1	CONCOURSE A	620.0'
P2	A1 HOLDROOM	588.4'
P3	DELTA CLUB	588.4'
P4	BAGGAGE MAKEUP AREA	565.8'
P5	NORTH TRITURATOR	577.0'
P6	CONCOURSE A-NORTH	593.9'
P7	BAGGAGE SCREENING EDS	567.8'
P8	SOUTH TICKET LOBBY EXPANSION	594.3'
P9	CONCOURSE D EXTENSION	594.3'
P10	TERMINAL SUPPORT/AIR FREIGHT FACILITY	596.3'
P11	SATELLITE CONCOURSE	605.0'
P12	RENTAL CAR QTA / READY-RETURN	602.8'
P13	FUTURE CONRAC OR PARKING	602.8'
P14	HOTEL	749.0'
P15	ADMINISTRATIVE BUILDING	650.5'
P16	TERMINAL GARAGE B/C	633.8'(B) / 643.8'(C)

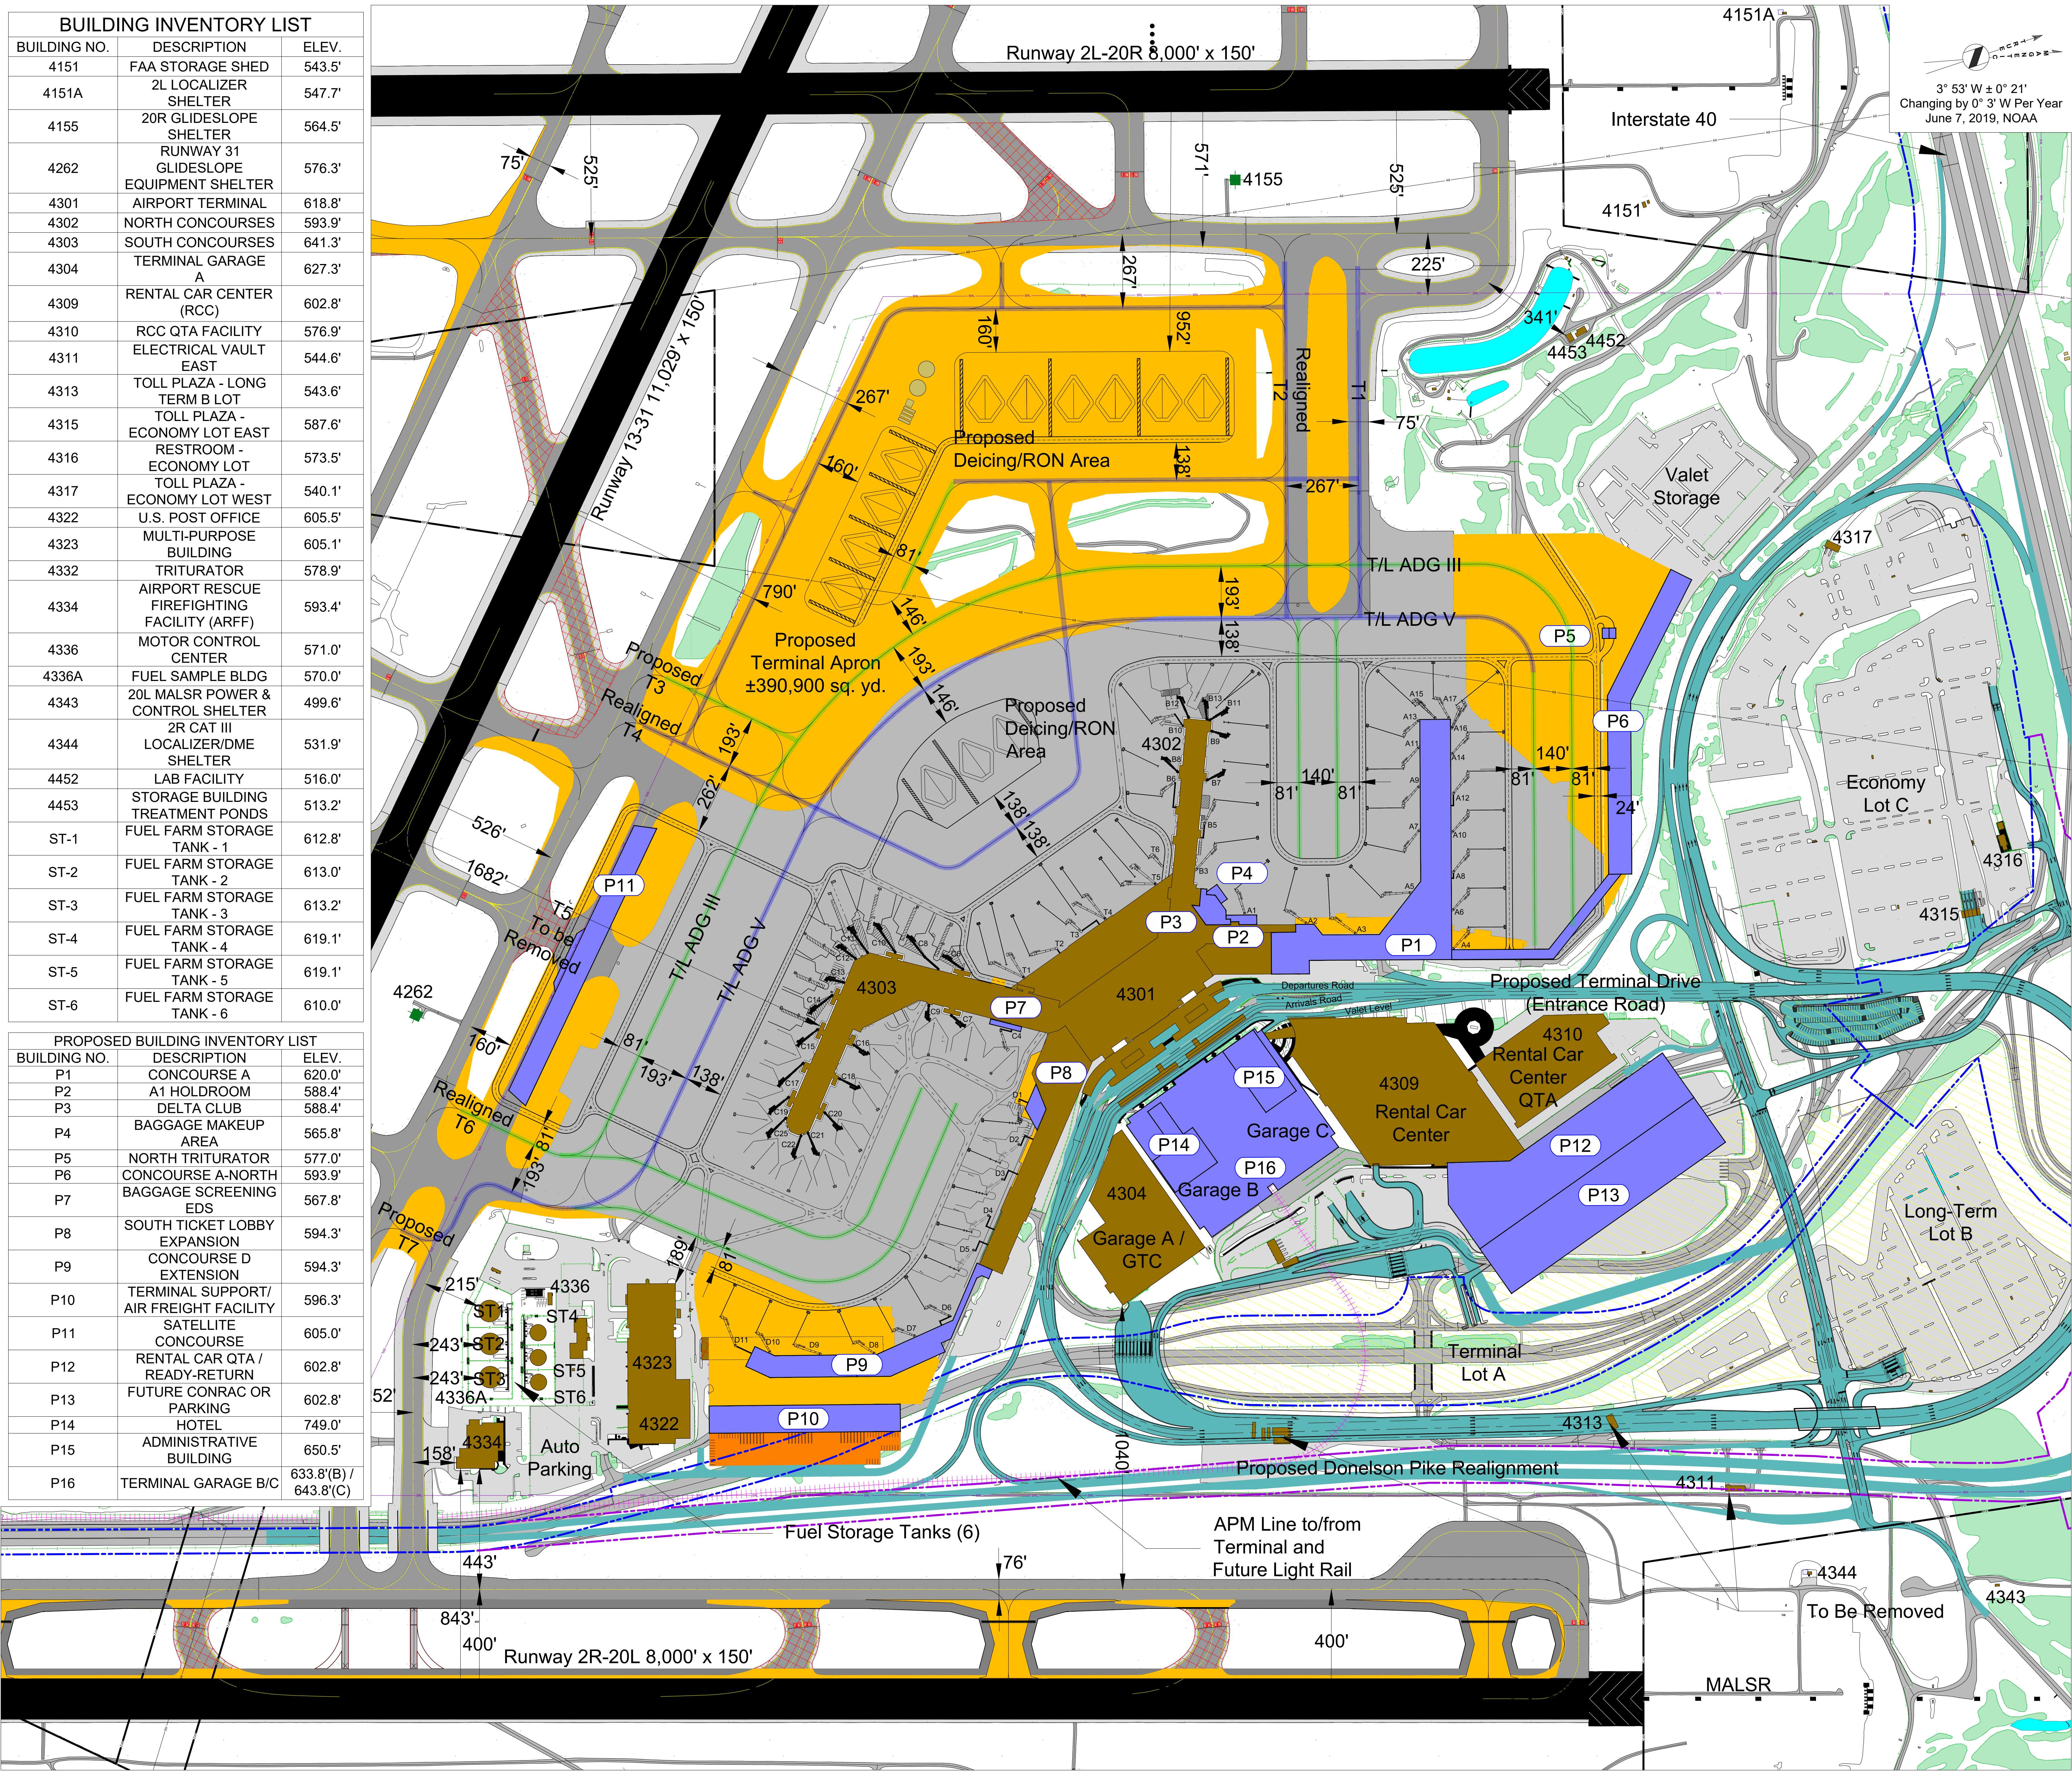

PROJECT
Nashville Int'l. Airport
Airport Layout Plan

CLIENT
BNA Nashville International Airport
Metropolitan Nashville Airport Authority
140 BNA Park Drive
Suite 520
615.275.1875 tel
www.flynashville.com

CONSULTANT
AECOM
AECOM Technical Services Inc.
1700 Market Street
Suite 1800
Philadelphia, Pennsylvania 19103
215.399.4300 tel
www.aecom.com

REVISIONS

No.	Revision Description	Date	Done By	Approved By

LEGEND

- Building - On Airport
- Proposed Building - On Airport
- Building - Off Airport
- Runway Pavement
- Apron Pavement
- Taxiway Pavement
- Proposed Airfield Pavement
- Proposed Landside Pavement
- Taxiway Centerline
- Proposed Markings
- Trees/Wooded Area
- Water
- Airport Property Line
- Proposed Airport Property Line
- Roads
- Proposed Roads
- Proposed Parking
- Proposed Airport People Mover (APM)
- Proposed Demolition
- Navigation Aids
- Fence
- Proposed Fence
- Runway Protection Zone
- FAR Part 77 Approach Surface
- Building Restriction Line
- ADG-V Taxi Route
- ADG-III Taxi Route

200' 100' 0' 200' 400'
GRAPHIC SCALE

PROJECT NUMBER
60557445

PL-005
Terminal Area Plan

22-February-2021