


BUILDING INVENTORY LIST		
BUILDING NO.	DESCRIPTION	ELEV.
4103	QUONSET HUT	606.7'
4106	AIR CARGO TERMINAL I	630.9'
4107	MOBILE EQUIPMENT	605.5'
4108	EQ, STOR. SHED #1	602.7'
4110	SKYWEST HANGAR	629.3'
4112	INTERNATIONAL PLAZA	737.6'
4113	VACANT/SEAFOOD BUILDING	654.9'
4117	AIRFIELD EQUIPMENT STORAGE	611.0'
4119A	FAA EMRG GENERATOR	605.8'
4121	MONELL'S	632.4'
4122	MNAA PROJECT MANAGEMENT OFFICES	593.3'
4123	GENESCO OFFICE	678.0'
4128	EQ, STOR. SHED #2	601.4'
4129	WASH RACK	607.3'
4130	2C LOC-DME SHELTER	575.0'
4132	MOBILE EQUIPMENT MAINTENANCE MATERIALS	616.2'
4134	CONTROL/MNAA SHOPS	602.5'
4135	EQ, STOR. SHED #3	595.1'
4140	EMBRAER MAINT-HANGAR 30	604.9'
4141	EMBRAER PAINT	606.6'
4142	EMBRAER HANGAR-HANGAR 31	616.2'
4143	AIR CARGO TERMINAL II	598.5'
4144	FEDEX	594.3'
4145	ELECTRICAL VAULT WEST	615.7'
4160	NASHVILLE HANGAR	621.1'
4161	TMC HANGAR	595.6'
4162	SATA HANGAR	644.4'
MBP17	MISSION BRILEY PARKWAY APARTMENTS #17	532.7'

PROPOSED BUILDING INVENTORY LIST		
BUILDING NO.	DESCRIPTION	ELEV.
P22	GA SITE 4 - HANGARS	636.5'
P23	AIRPORT RESCUE FIREFIGHTING FACILITY "ARFF"	609.4'

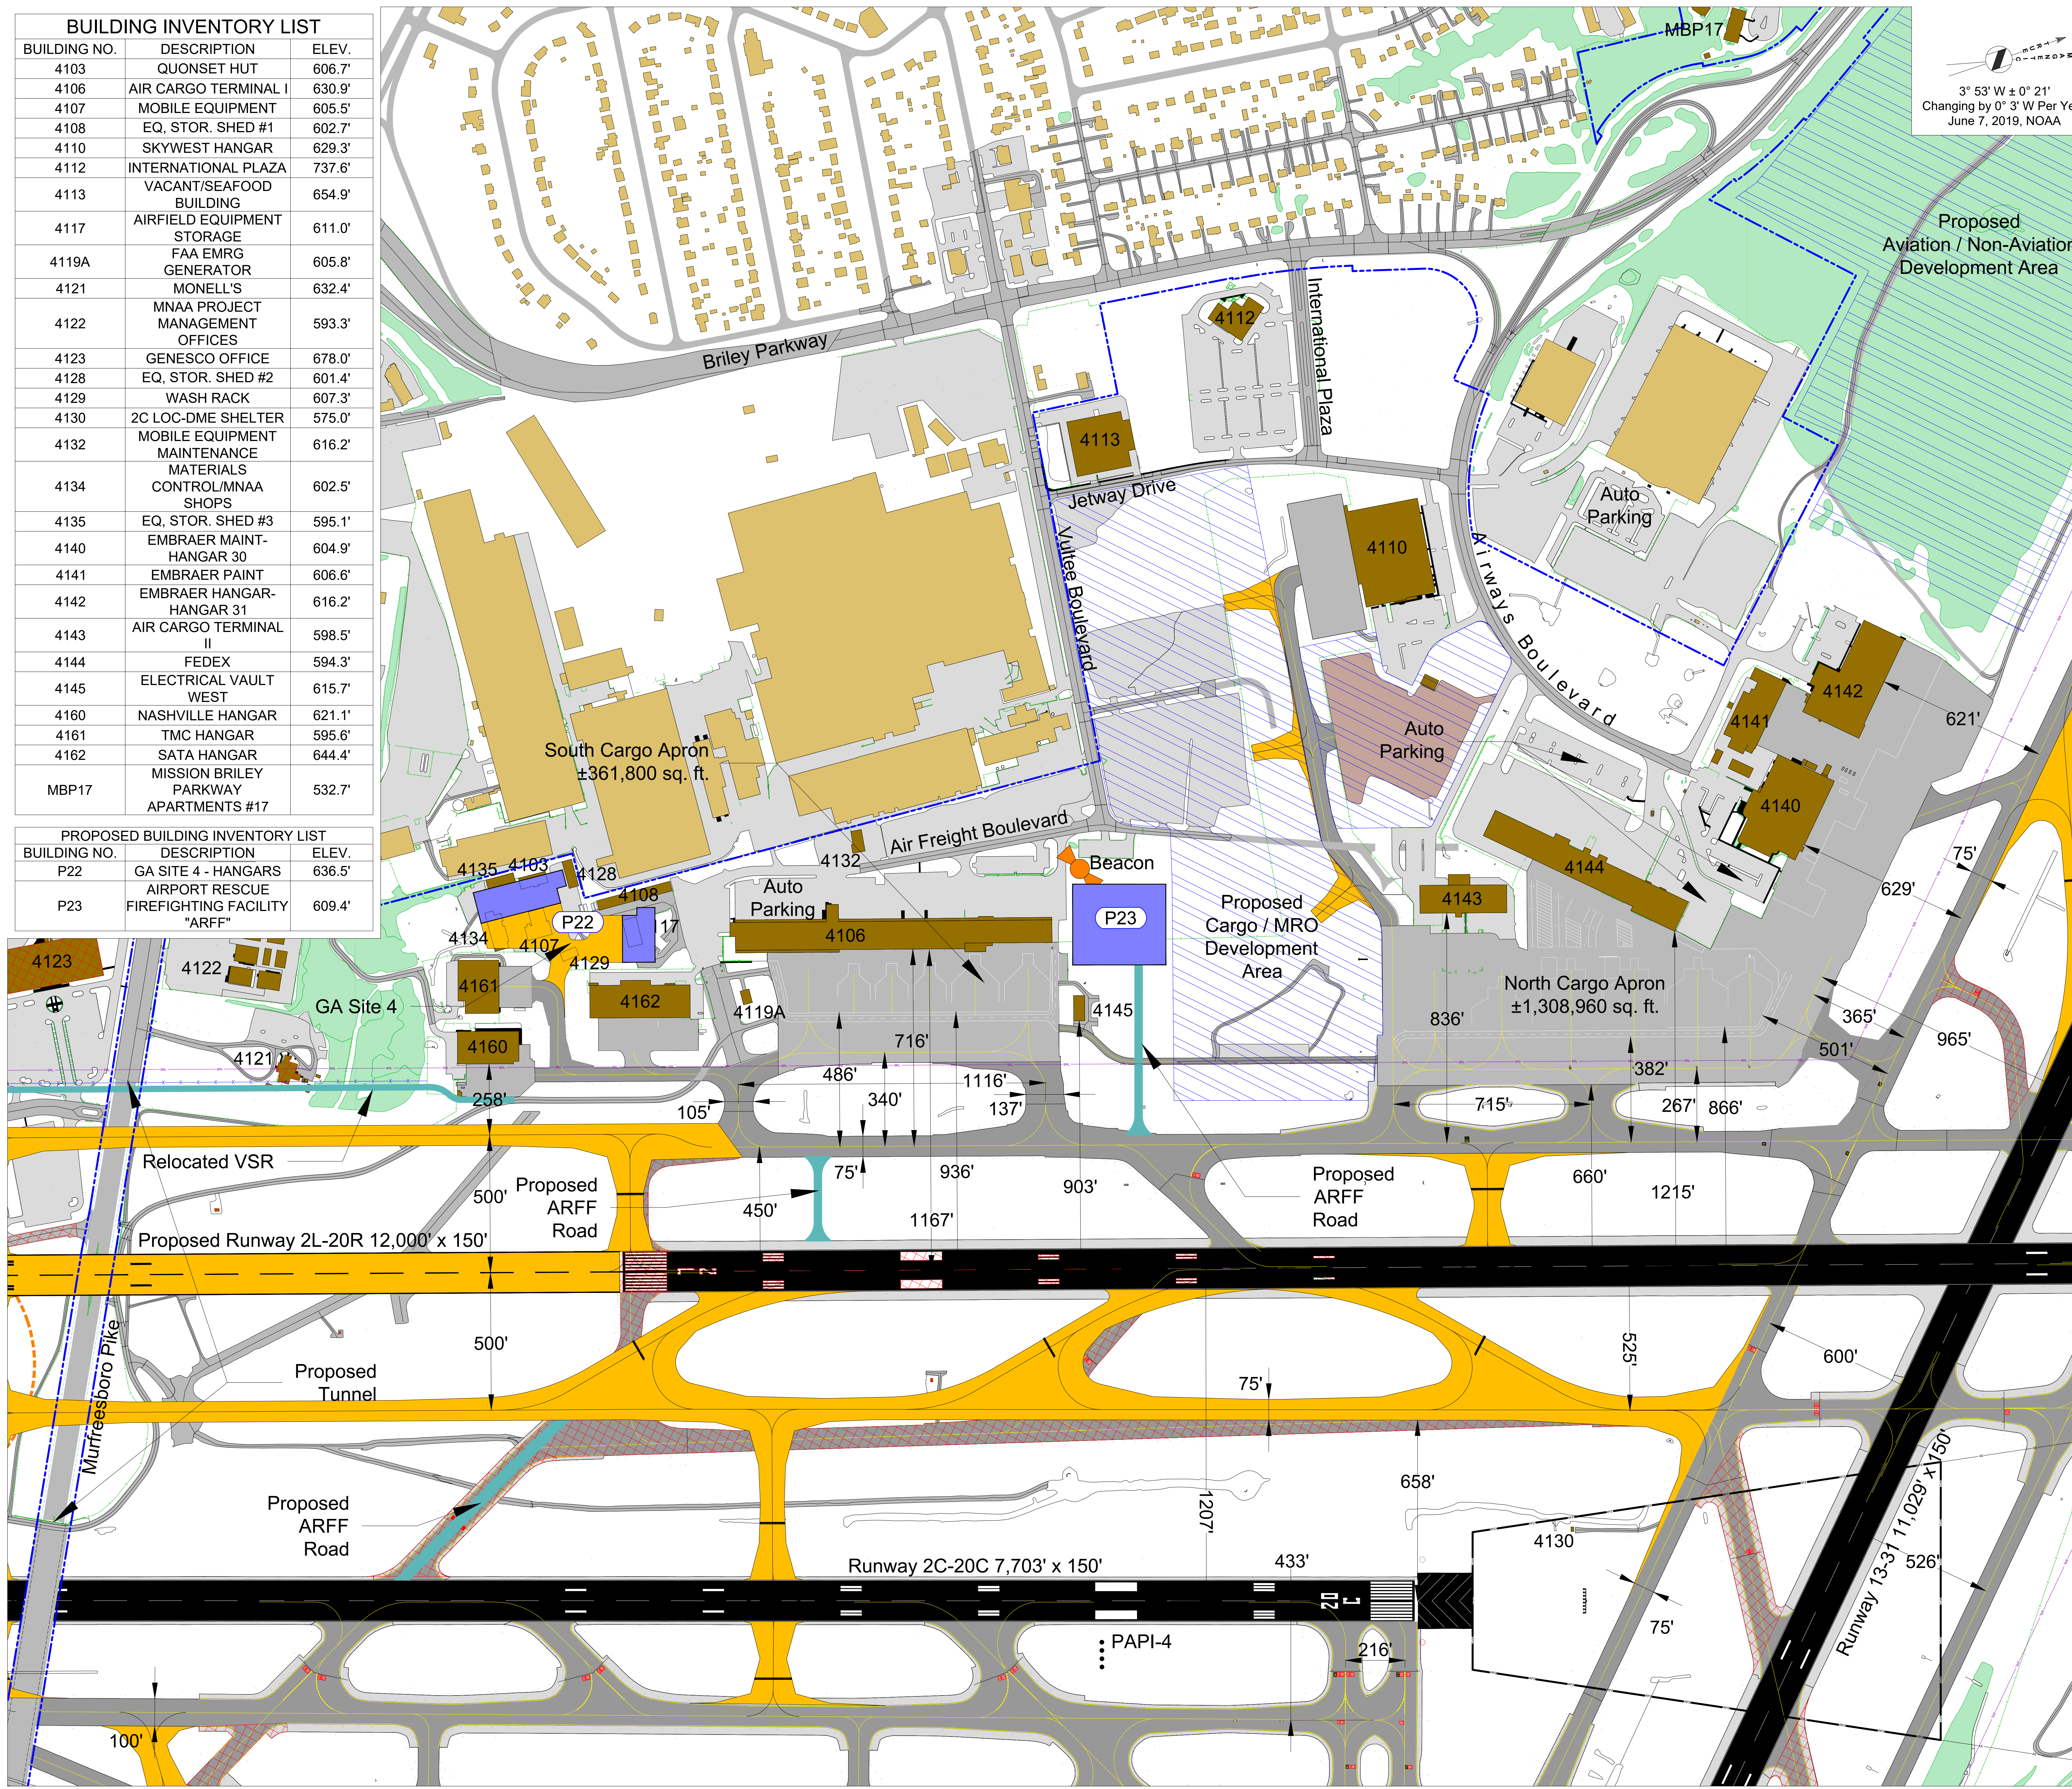

PROJECT
Nashville Int'l. Airport
Airport Layout Plan

CLIENT
BNA Nashville International Airport
Metropolitan Nashville Airport Authority
140 BNA Park Drive
Suite 520
615.275.1675 tel
www.flynashville.com

CONSULTANT
AECOM
AECOM Technical Services Inc.
1700 Market Street
Suite 1600
Philadelphia, Pennsylvania 19103
215.399.4300 tel
www.aecom.com

REVISIONS

No.	Revision Description	Date

3" 53' W ± 0" 21'
Changing by 0" 3' W Per Year
June 7, 2019, NOAA

LEGEND

- Building - On Airport
- Proposed Building - On Airport
- Building - Off Airport
- Runway Pavement
- Apron Pavement
- Taxiway Pavement
- Proposed Airfield Pavement
- Taxiway Centerline
- Proposed Markings
- Trees/Wooded Area
- Gravel
- Airport Property Line
- Proposed Airport Property Line
- Roads
- Proposed Roads
- Tunnel
- Proposed Development Area
- Proposed Demolition
- Fence
- Proposed Fence
- Runway Protection Zone
- FAR Part 77 Approach Surface
- Building Restriction Line
- Proposed Building Restriction Line

200' 100' 0' 200' 400'
GRAPHIC SCALE

PROJECT NUMBER
60557445

PL-007
Westside Area Plan

22-February-2021