


REVISIONS

No.	Date	Revision Description

LEGEND

[Symbol]	Obstacles - On Airport
[Symbol]	Building - On Airport
[Symbol]	Proposed Building - On Airport
[Symbol]	Building - Off Airport
[Symbol]	Runway Pavement
[Symbol]	Apron Pavement
[Symbol]	Taxiway Pavement
[Symbol]	Proposed Airfield Pavement
[Symbol]	Proposed Landside Pavement
[Symbol]	Taxiway Centerline
[Symbol]	Proposed Markings
[Symbol]	Proposed Airport Property Line
[Symbol]	Roads
[Symbol]	Proposed Roads
[Symbol]	Tunnel
[Symbol]	Proposed Development Area
[Symbol]	Proposed Airport People Mover (APM)
[Symbol]	Proposed Demolition
[Symbol]	Proposed Property Acquisition
[Symbol]	Contour Line
[Symbol]	Navigational Aids
[Symbol]	Proposed Navigational Aids
[Symbol]	Fence
[Symbol]	Proposed Fence
[Symbol]	Extended Runway Centerline
[Symbol]	Proposed Extended Runway Centerline
[Symbol]	Runway Protection
[Symbol]	Runway Protection Zone
[Symbol]	FAR Part 77 Approach Surface
[Symbol]	Proposed FAR Part 77 Approach Surface
[Symbol]	RS-A
[Symbol]	Runway Safety Area
[Symbol]	Proposed Runway Safety Area
[Symbol]	RS-B
[Symbol]	Runway Object Free Area
[Symbol]	Proposed Runway Object Free Area
[Symbol]	Runway Outside Free Zone
[Symbol]	Proposed Runway Outside Free Zone
[Symbol]	Precision Outside Free Zone
[Symbol]	Proposed Precision Outside Free Zone

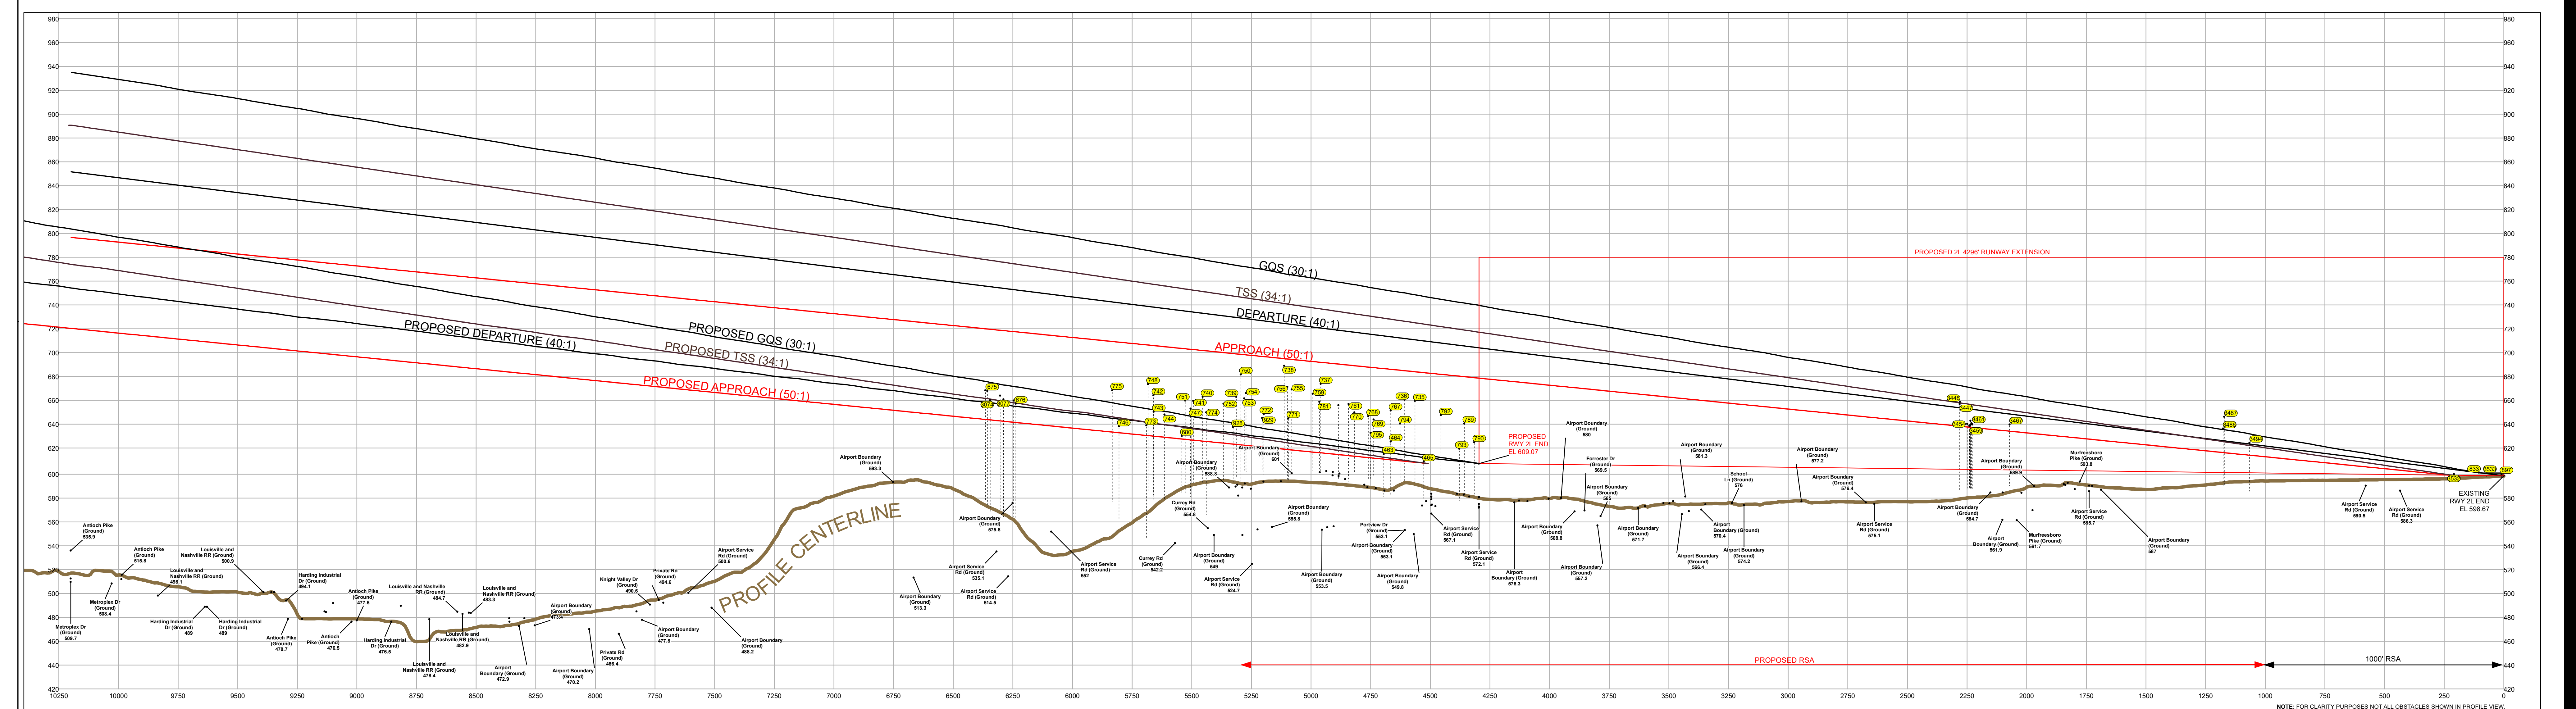

Obstructions per aerial photogrammetric survey, 2018.

OBSTACLE ID	DESCRIPTION	DATE OF SURVEY	MSL (ft)		PART 77	RUNWAY 2L APPROACH/DEPARTURE SURFACES				TSS	PROPOSED TSS	GQS	PROPOSED GQS	DEPOSITION	TRIGGERING EVENT EXPECTED DATE OF REMOVAL	
			MSL (ft)	ADL (ft)		SURFACE	SURFACE	SURFACE	SURFACE							SURFACE
